




1 SECTION 1  
DA-101 1:100

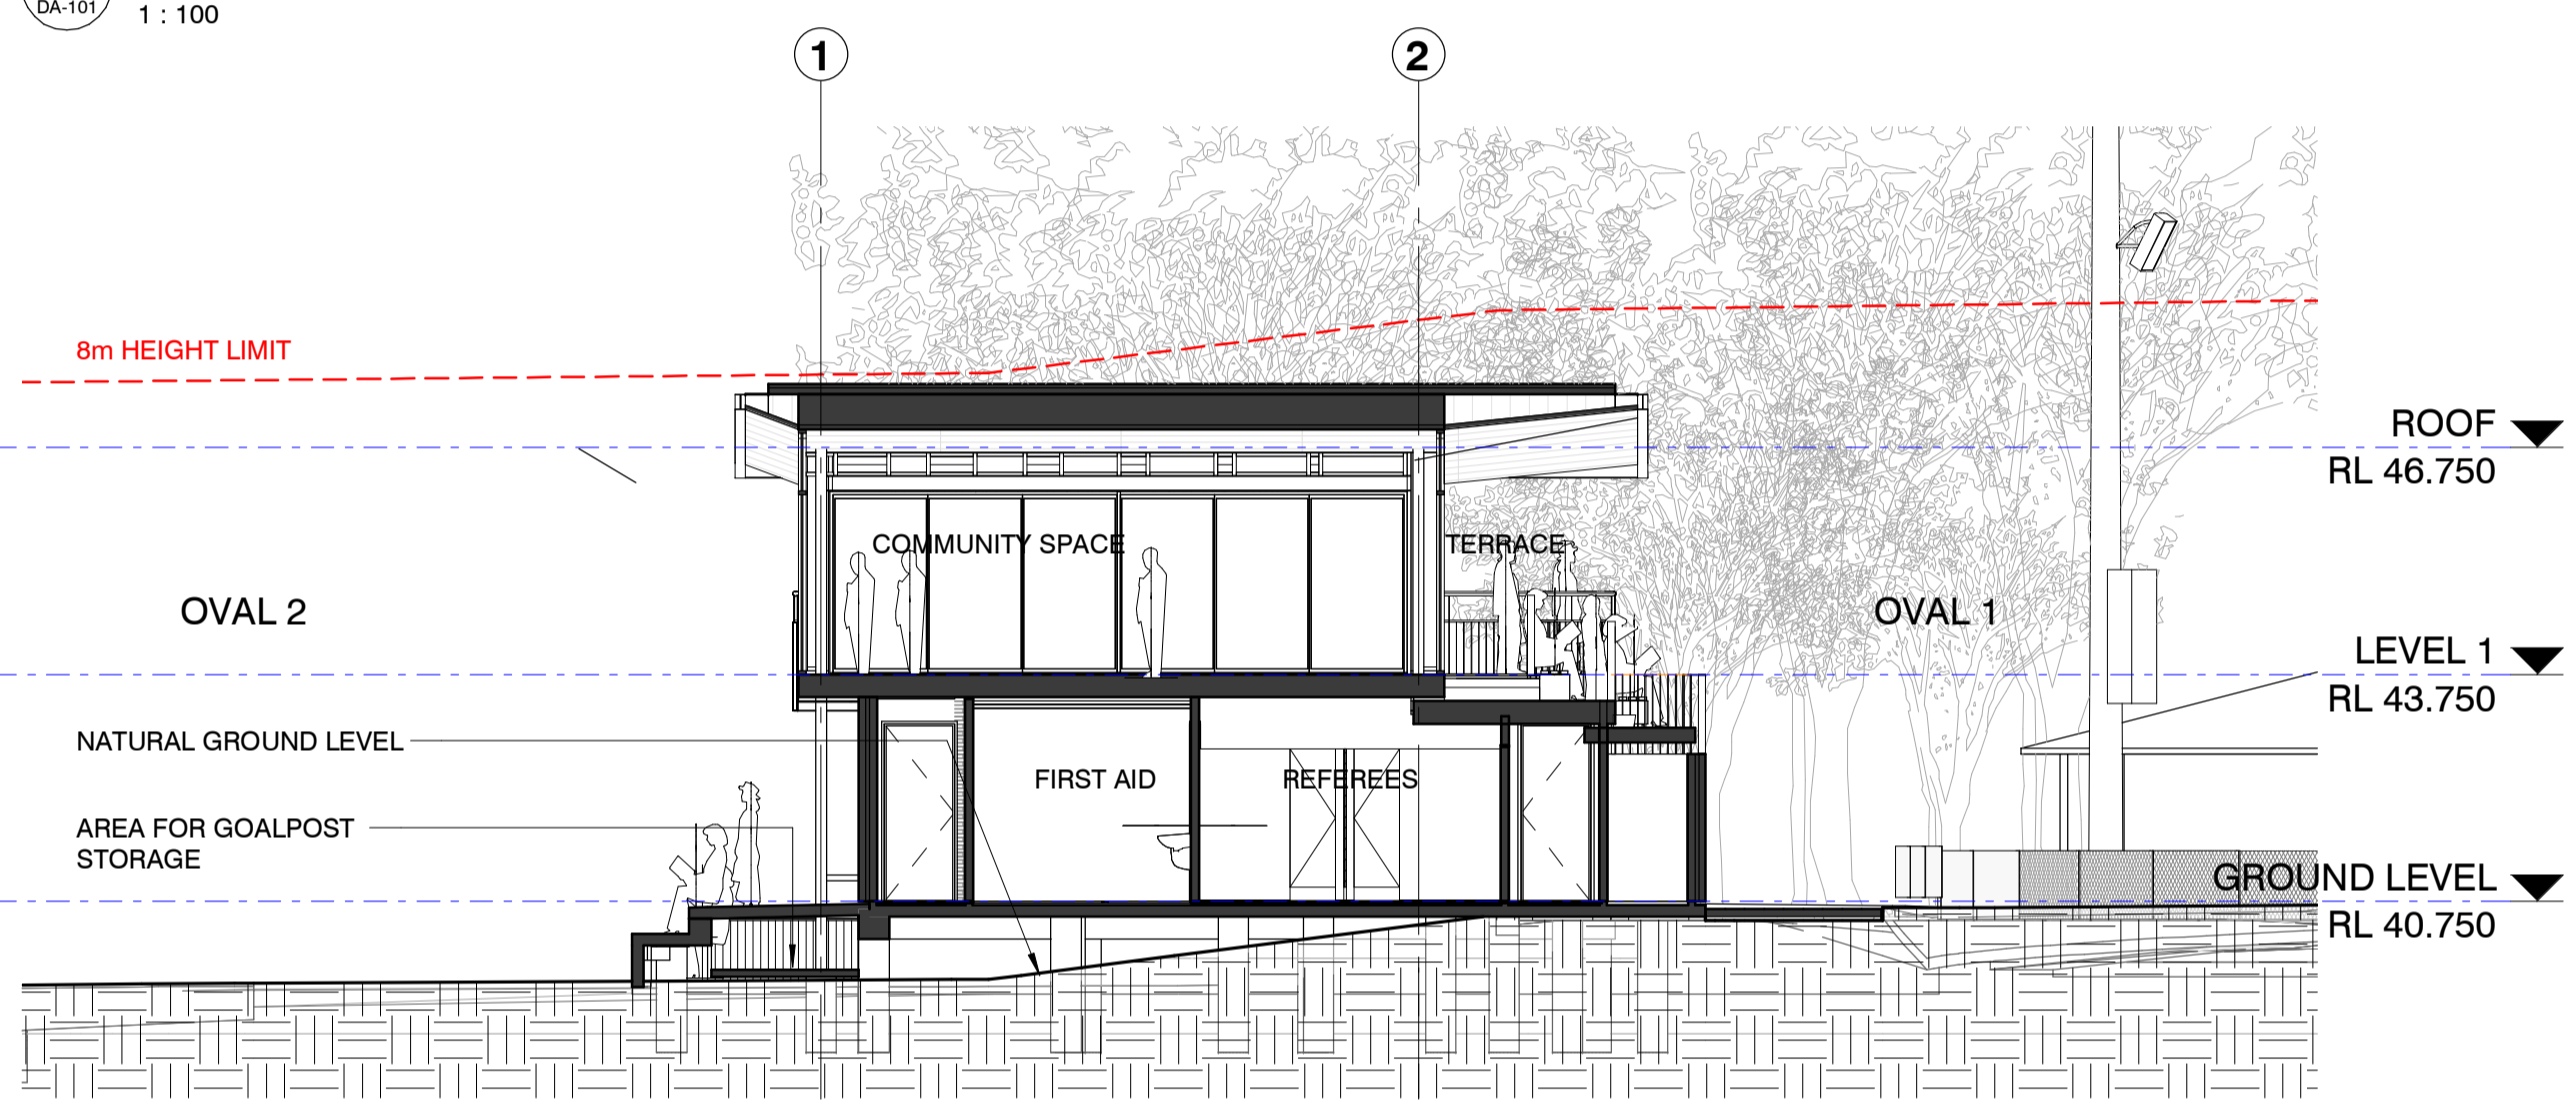


2 SECTION 2  
DA-101 1:100

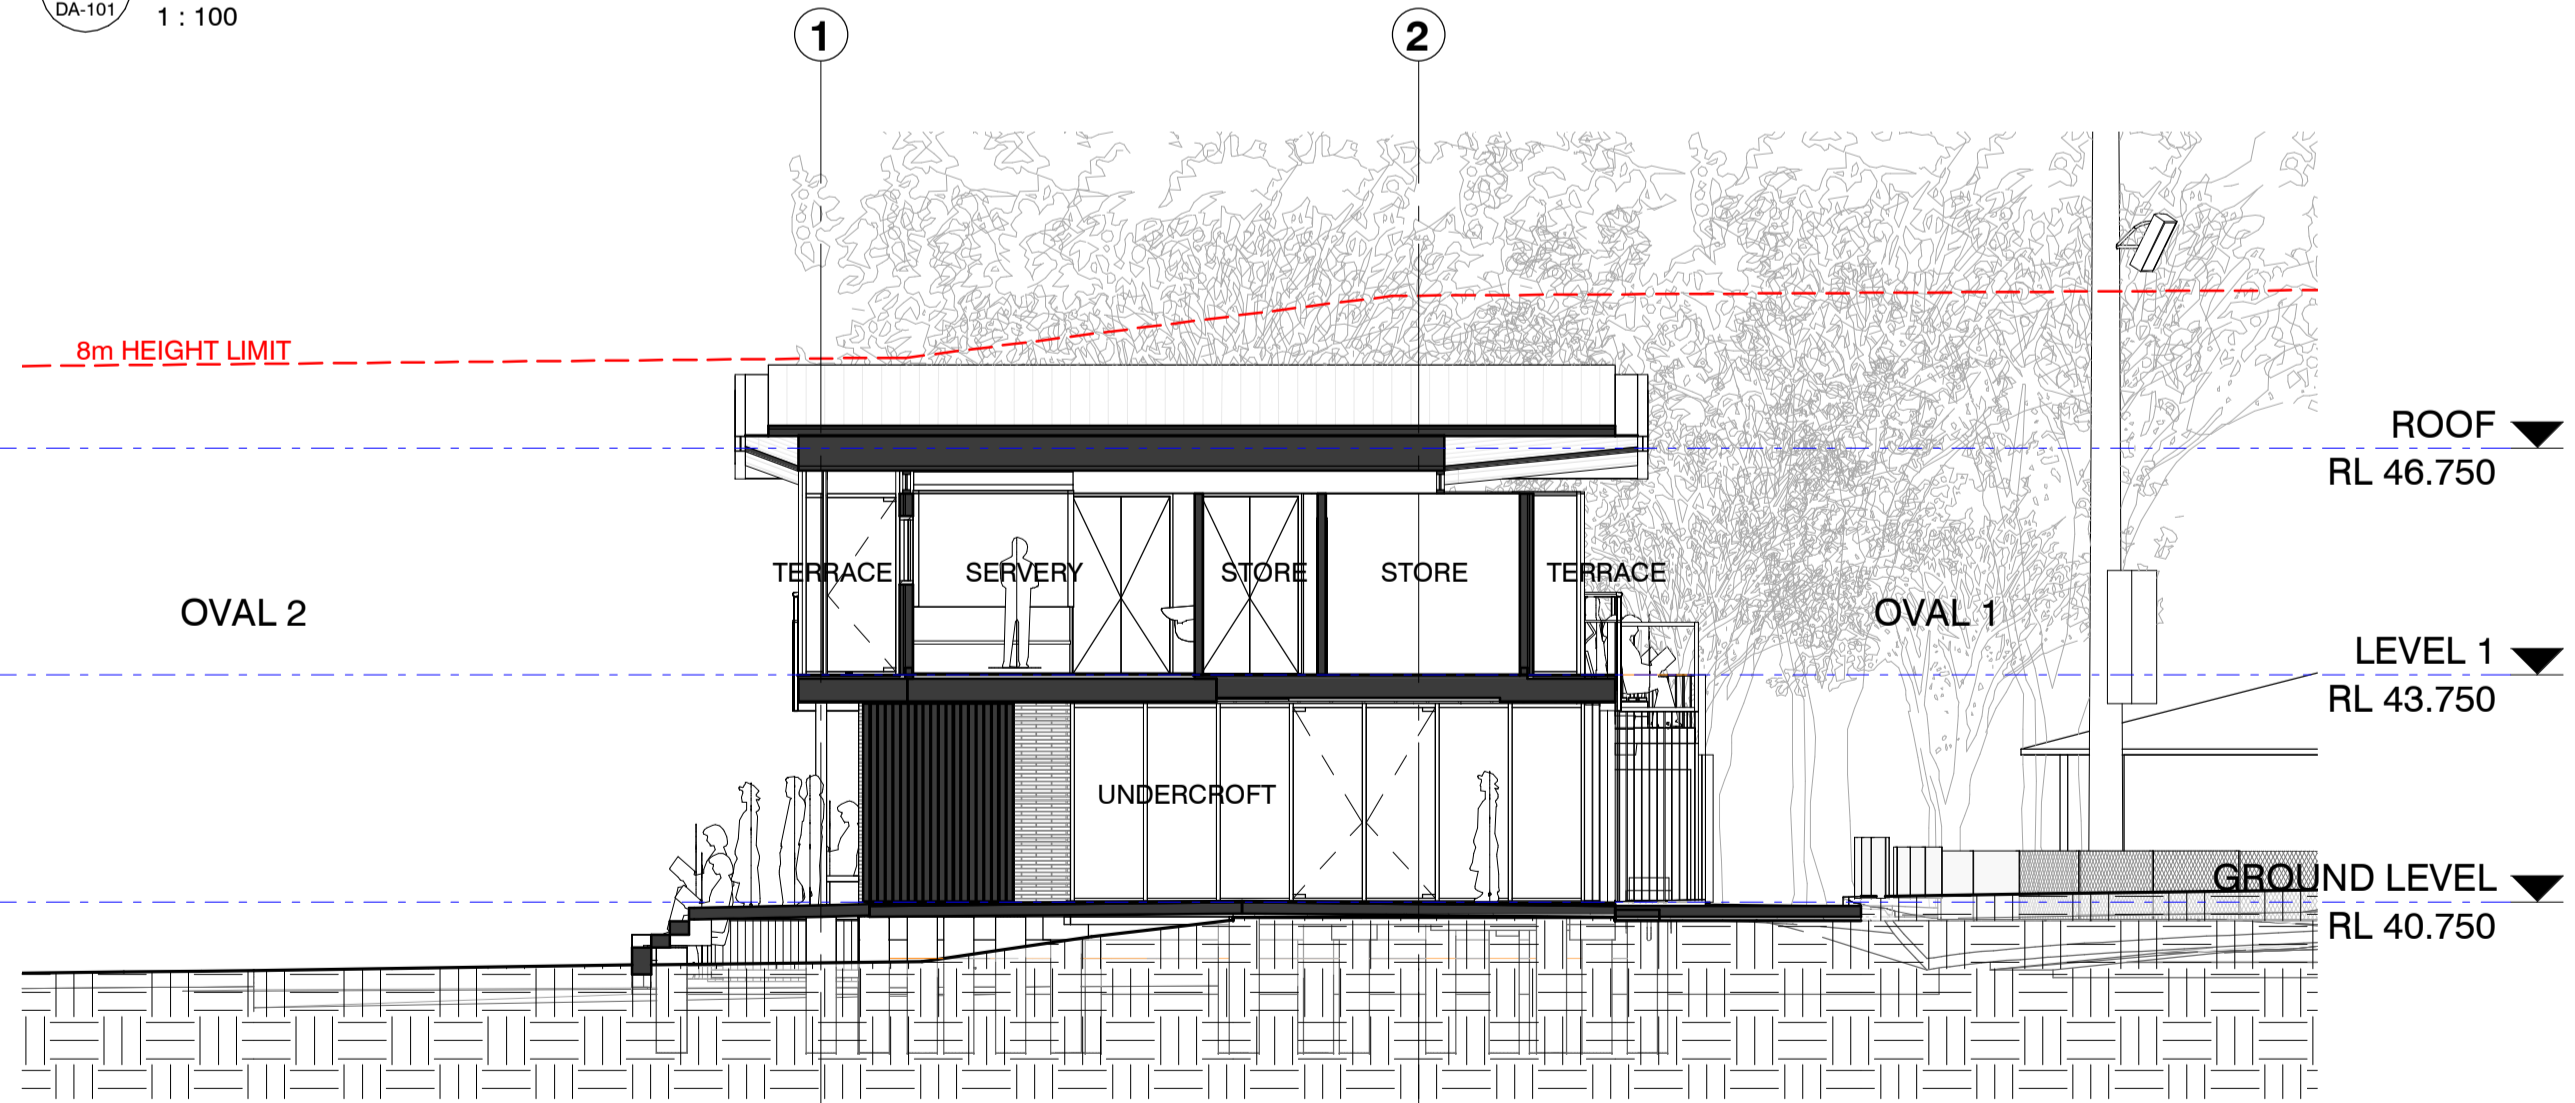

4 SECTION 4  
DA-101 1:100

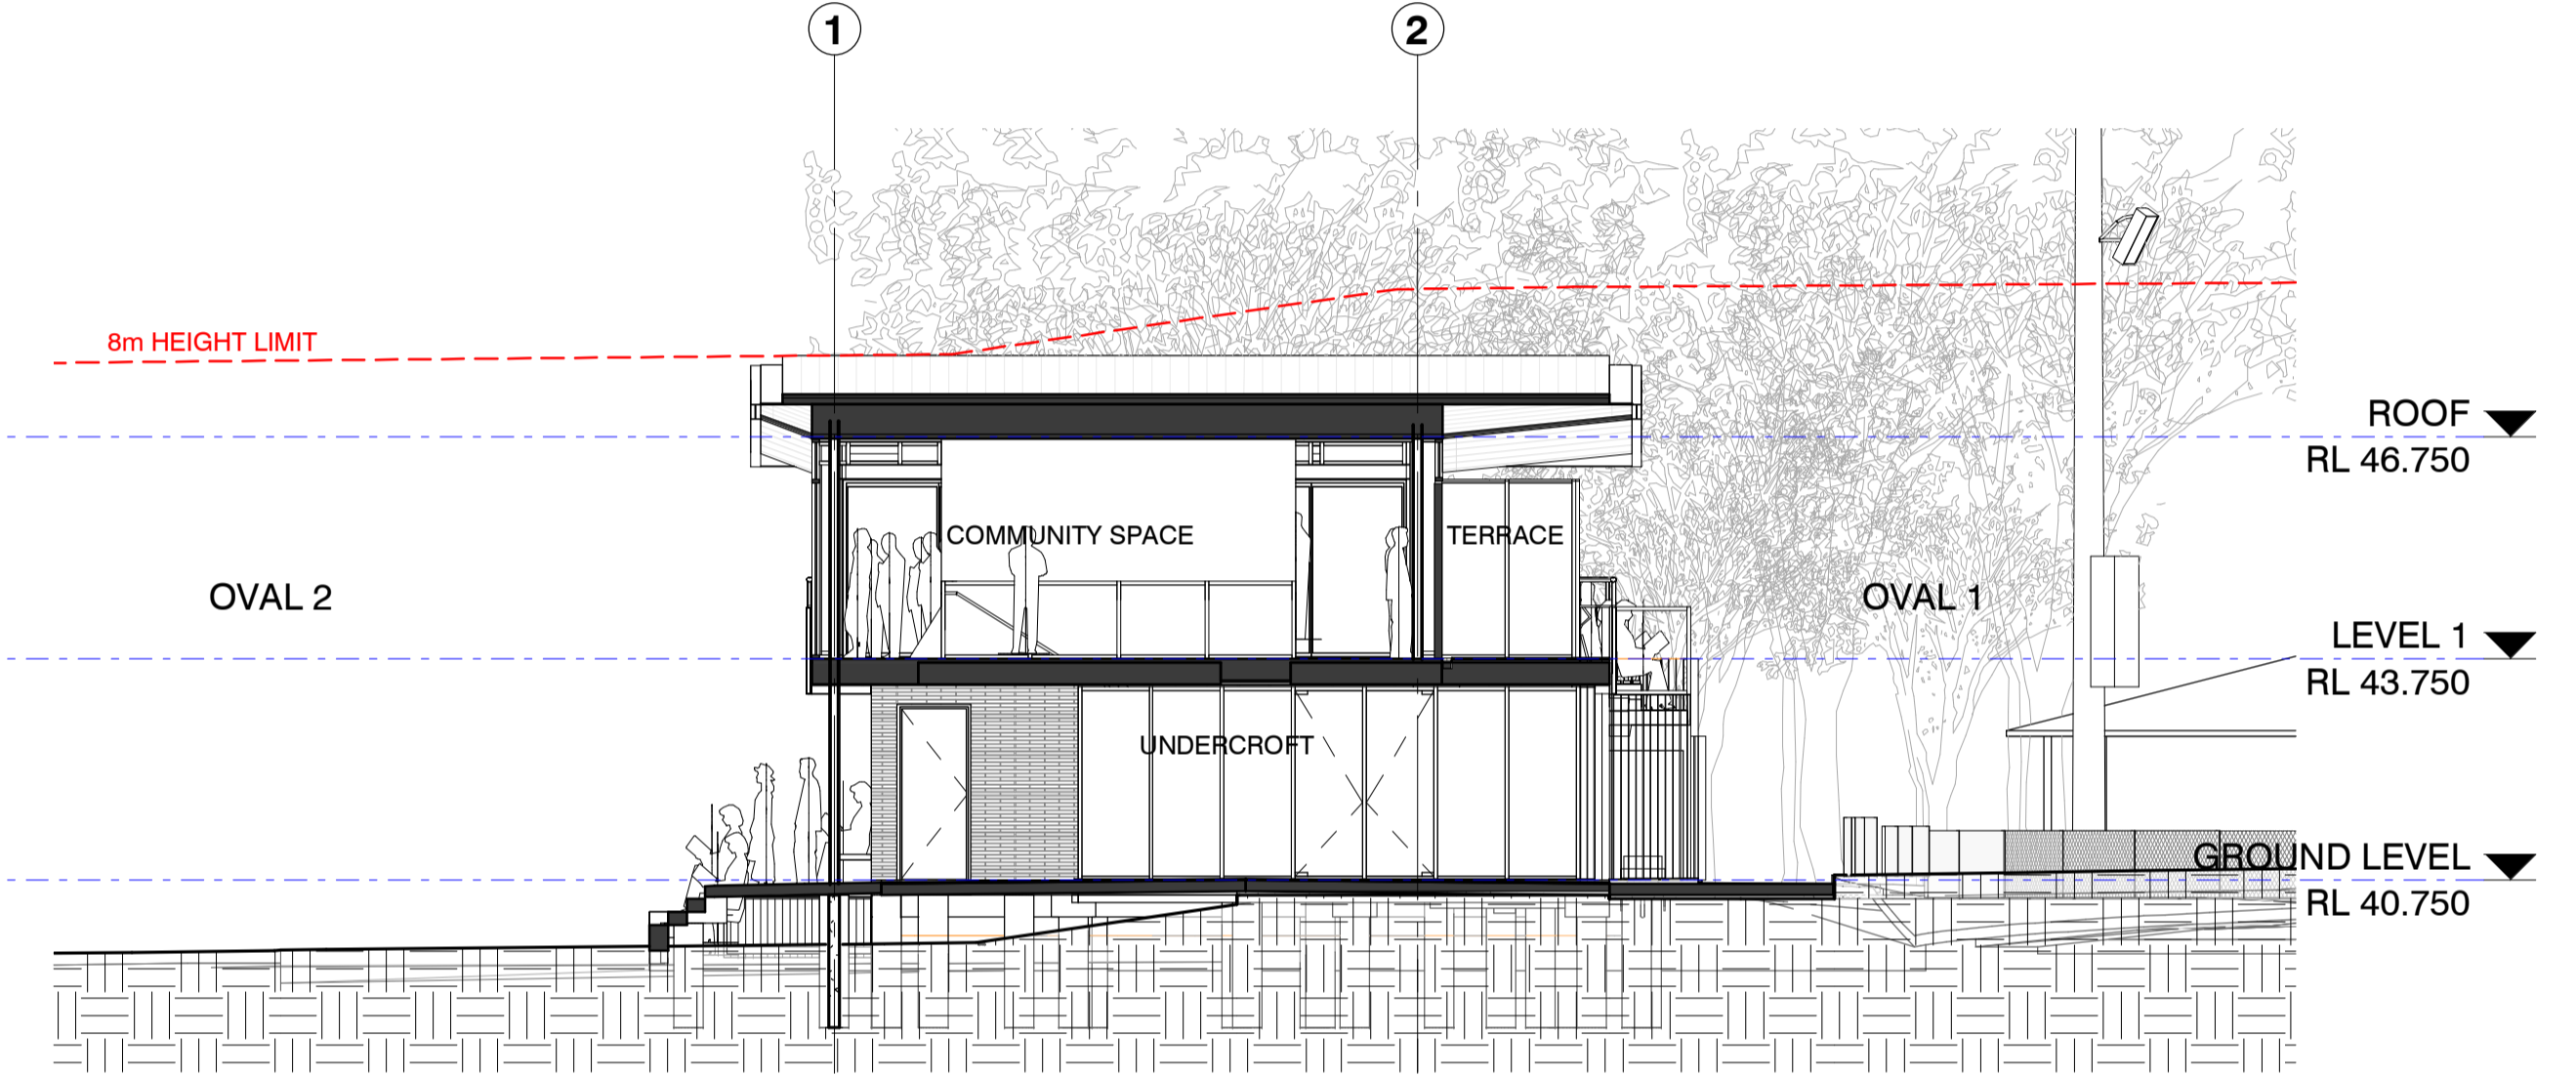

3 SECTION 3  
DA-101 1:100

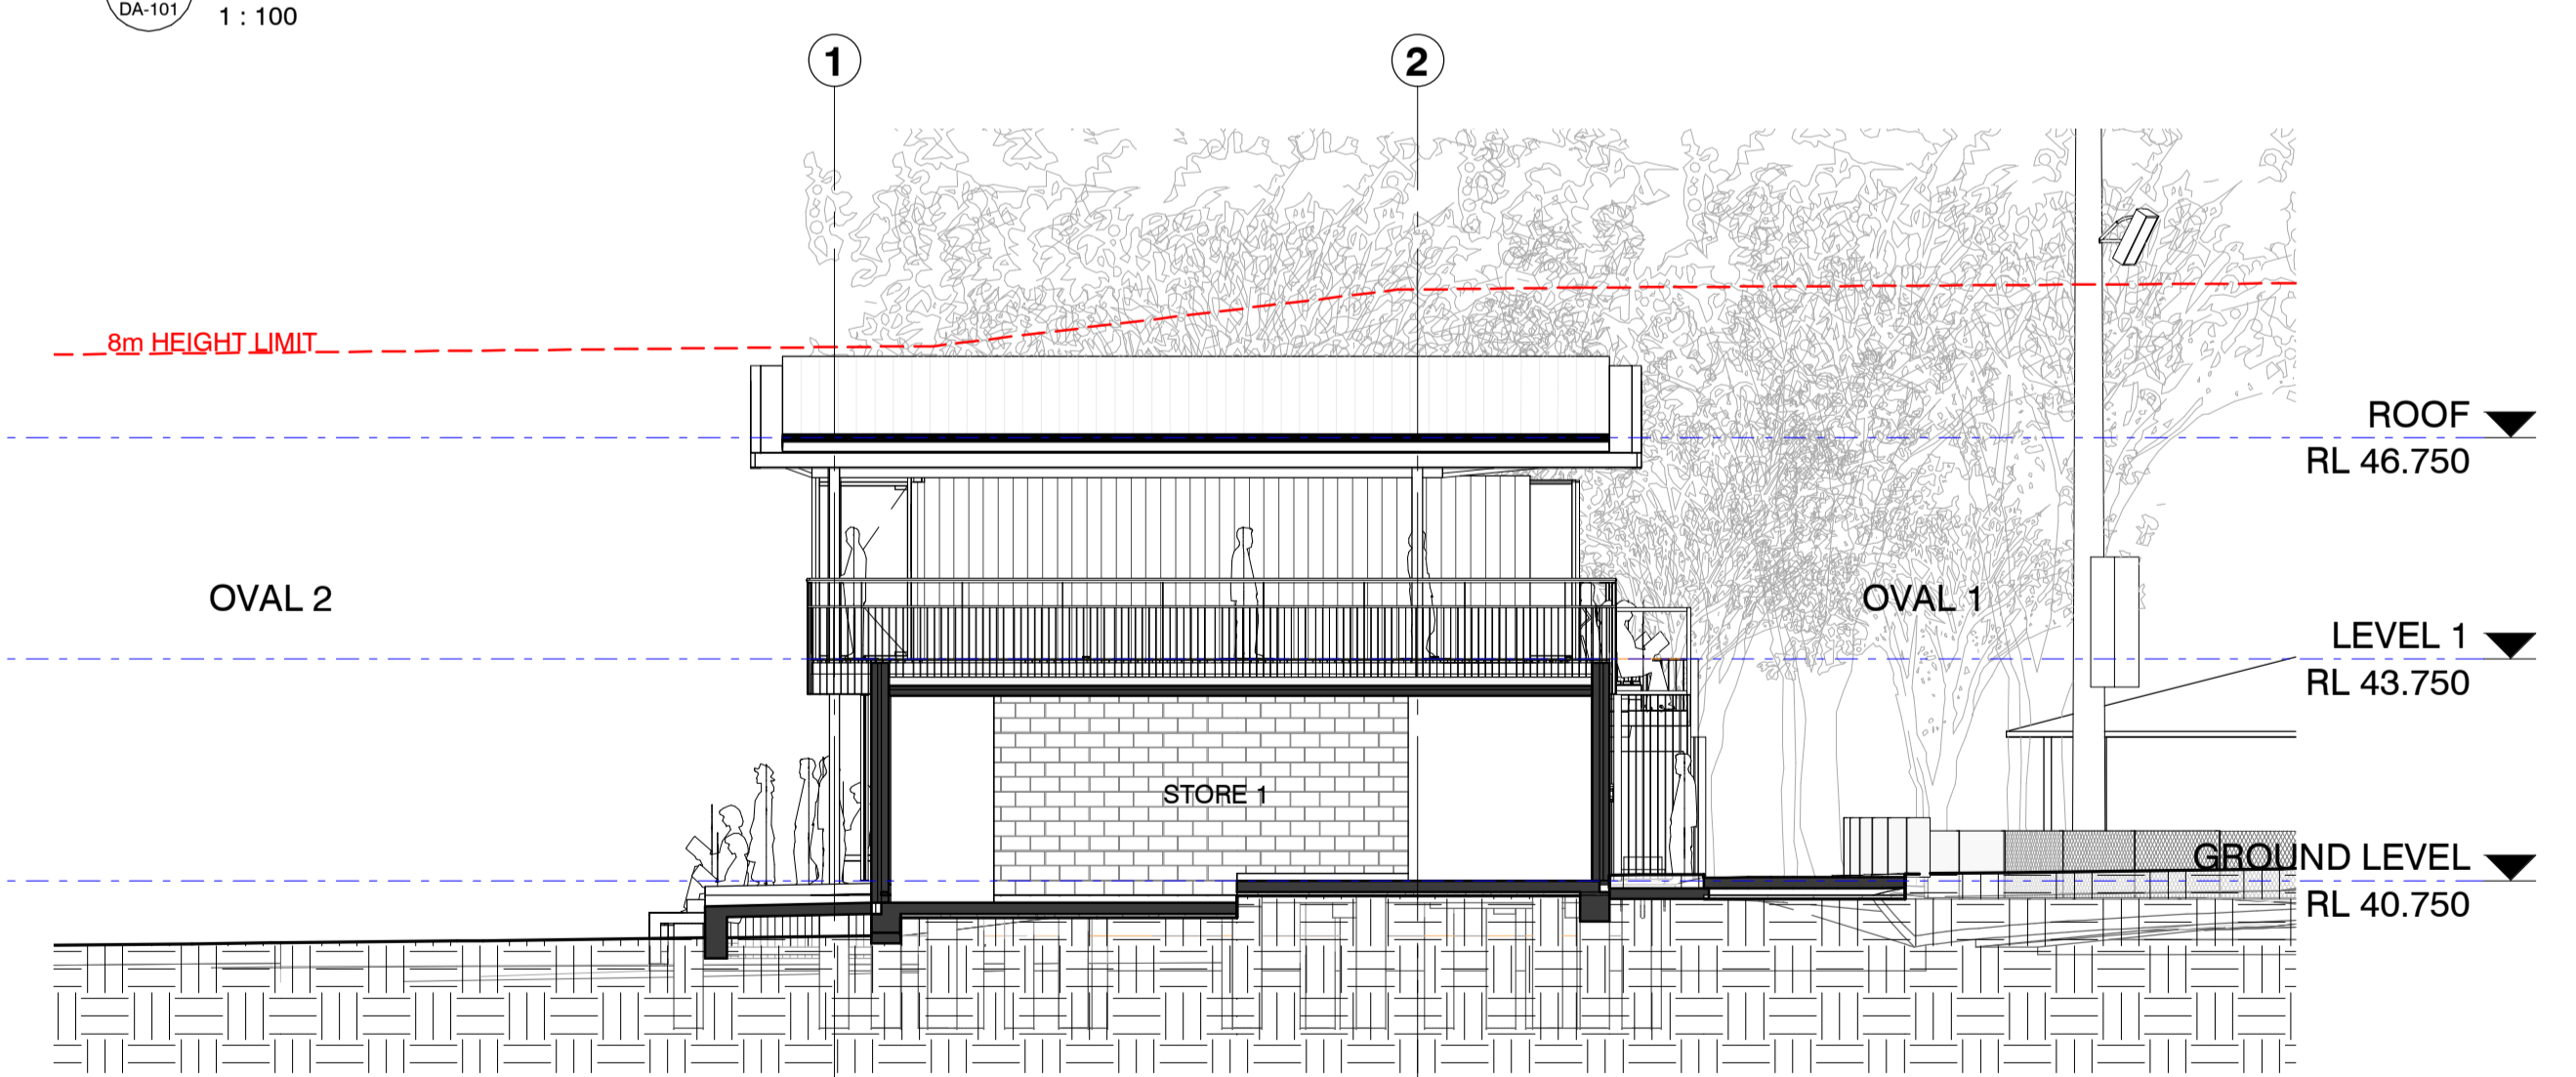

5 SECTION 5  
DA-101 1:100


DATE PRINTED: 18/06/2023 8:15:07 AM

ISSUE	DATE	SUBJECT	AUTHORISED
A	13/04/21	FOR INFORMATION	ARH
B	03/05/21	LOWER LEVEL REPLANNED	ARH
C	11/05/21	ISSUED FOR DA REVIEW	LV
D	20/05/21	DRAFT DA FOR REVIEW	ARH
E	24/05/21	DRAFT FOR COMMENT	NK
F	15/06/21	DEVELOPMENT APPLICATION	ARH

THIS DRAWING SHOULD BE READ IN CONJUNCTION WITH ALL RELEVANT CONTRACTS, SPECIFICATIONS AND DRAWINGS. DIMENSIONS ARE IN MILLIMETRES. LEVELS ARE METRES. DO NOT SCALE OFF DRAWINGS. USE FIGURED DIMENSIONS ONLY. CHECK DIMENSIONS ON SITE. REPORT DISCREPANCIES IMMEDIATELY.

1:100	0	1	2	5m
STATUS DEVELOPMENT APPLICATION				

PROJECT BORONIA PARK SPORTS AND COMMUNITY FACILITY PARK ROAD HUNTERS HILL	CLIENT APPROVAL
CLIENT MUNICIPALITY OF HUNTERS HILL	SIGNED

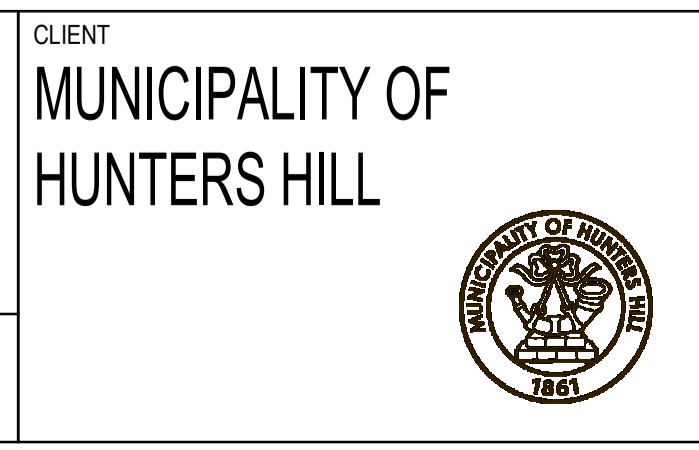

ARCHITECT  
**djrd** architects  
T +612 9319 2955  
ABN: 48 942 921 969  
Nominated Architects:  
Andrew Hipwell 6562  
Daniel Beekwilder 6192  
63 Myrtle Street  
Chippendale NSW 2008  
Sydney Australia  
djrd.com.au

DRAWN BY Author	SCALE AT A1 1:100	ORIGIN DATE 03/23/21
DESCRIPTION SECTIONS		
PROJECT No 20 425	DRAWING No DA-250	REVISION F